


Maßstab 1cm : 1m

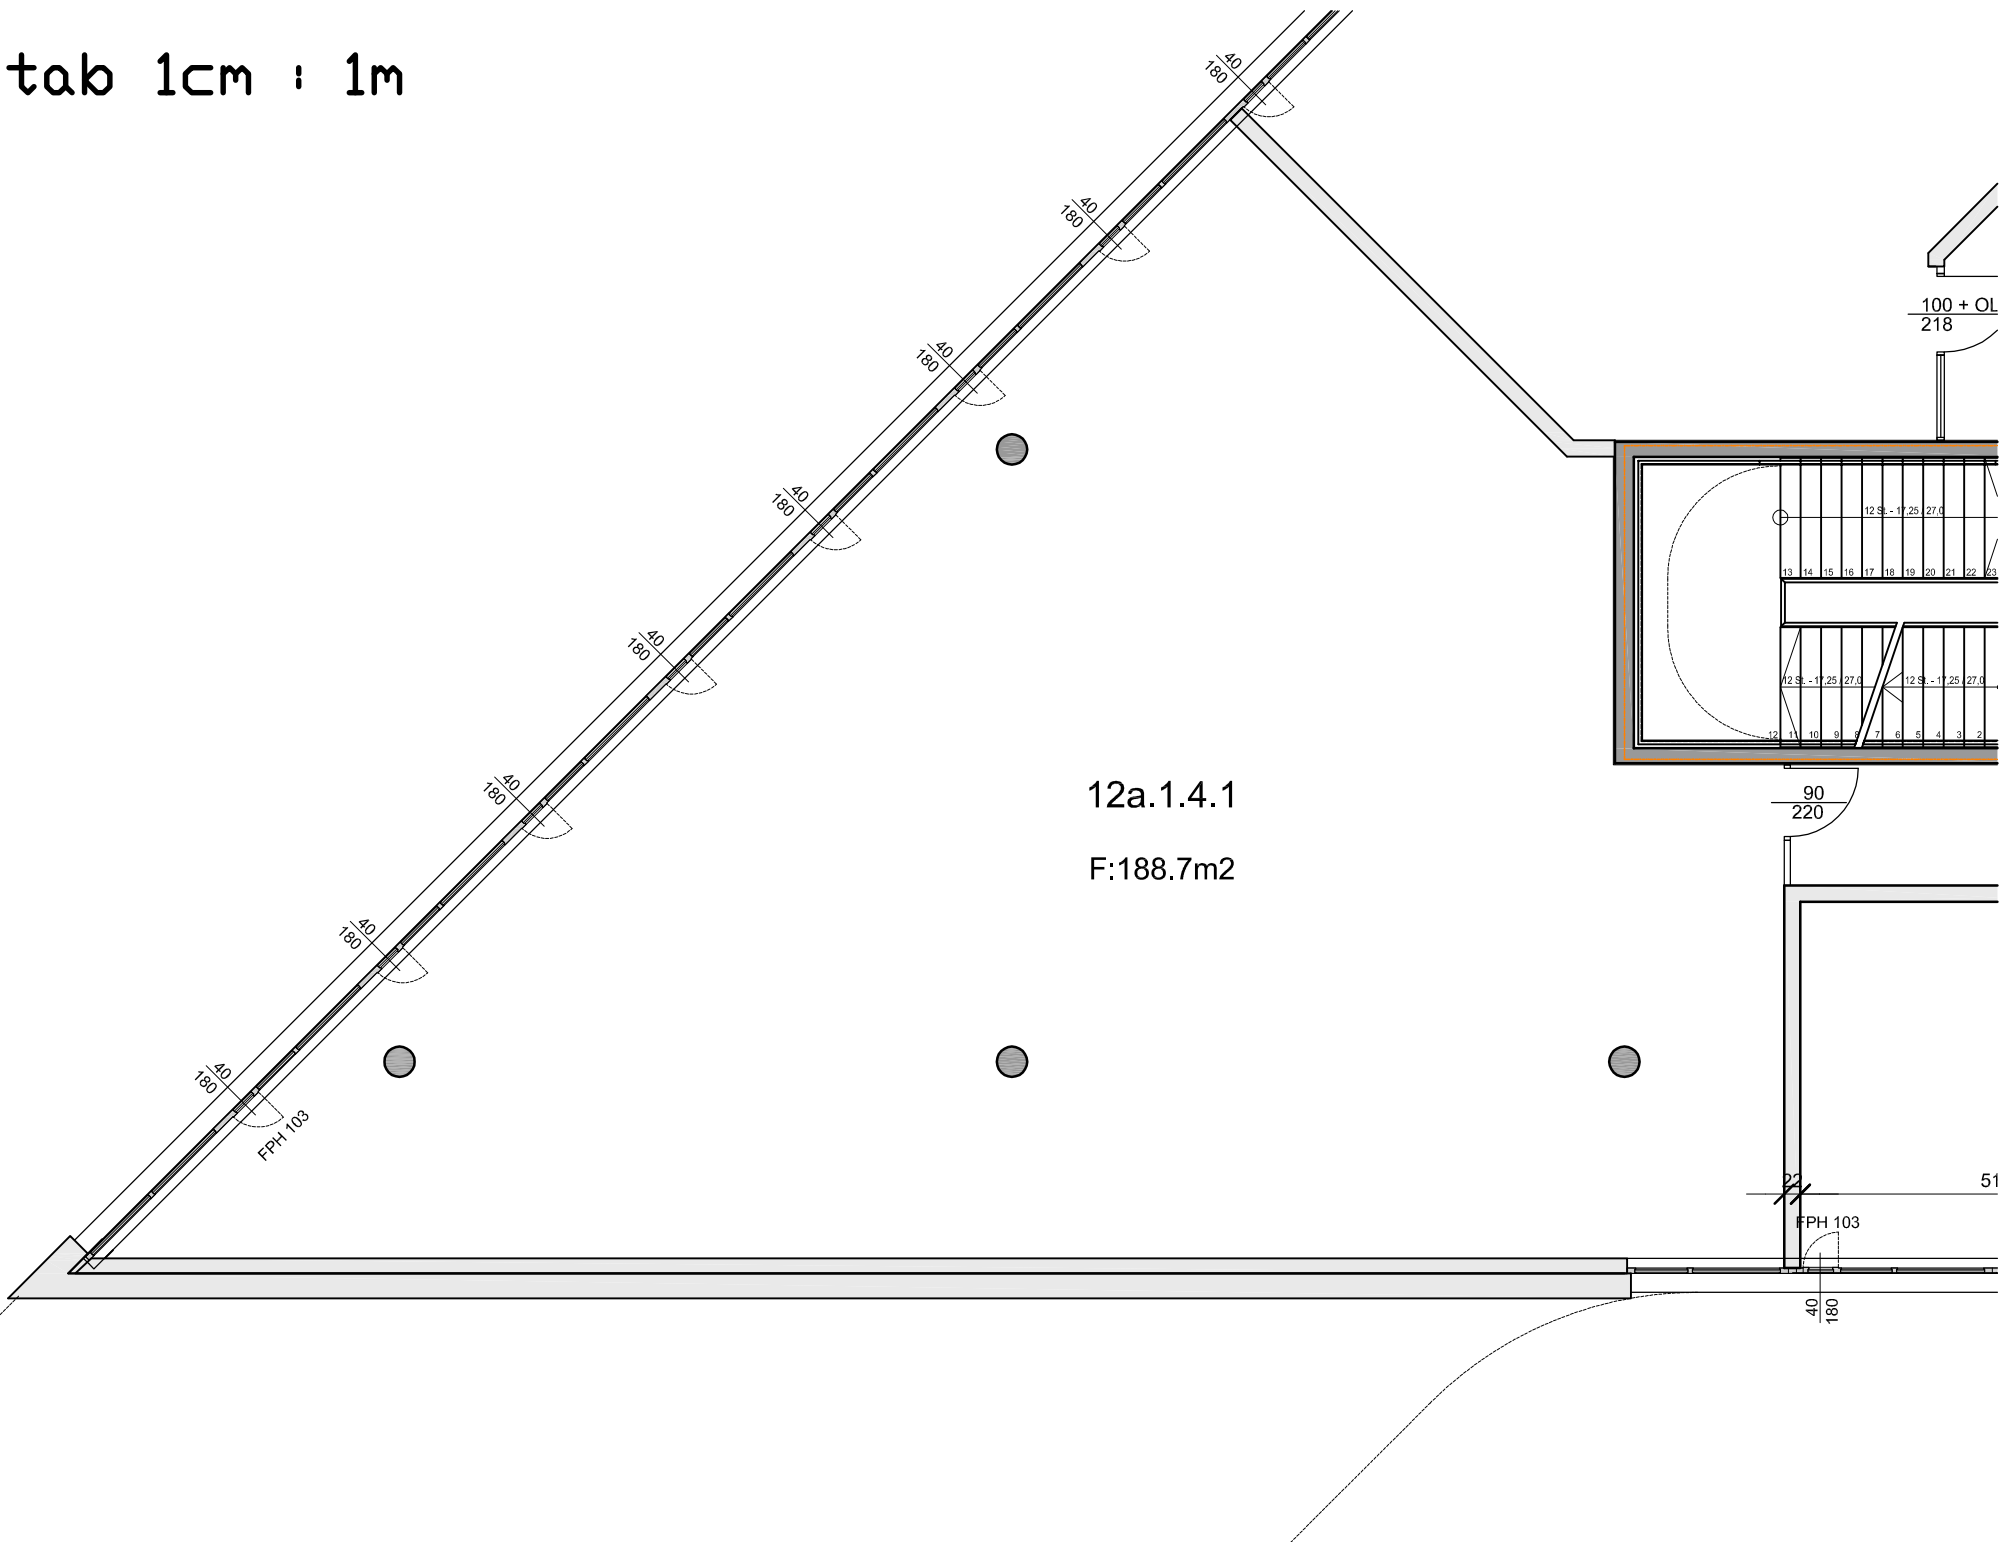

12a.1.4.1
F:188.7m²

90
220
51
FPH 103
40
180

100 + 01
218

12 St. -11,25/27,0
12 St. -11,25/27,0
12 St. -11,25/27,0
13 14 15 16 17 18 19 20 21 22 23
12 11 10 9 8 7 6 5 4 3 2